

73-50 R
10/18/98

4389492

This instrument was prepared by:
Vivien N. Hastings, Esq.
24301 Walden Center Drive, Suite 300
Bonita Springs, Florida 34134

SIXTY THIRD SUPPLEMENT
TO THE
DECLARATION AND GENERAL PROTECTIVE COVENANTS
FOR
PELICAN LANDING

OR2960 P61235

THIS SUPPLEMENT is made this 13 day of May, 1998 by WCI COMMUNITIES LIMITED PARTNERSHIP, a Delaware limited partnership, successor of Pelican Landing Communities, Inc., formerly Westinghouse Bayside Communities, Inc., a Florida corporation, which was Declarant of that particular AMENDED AND RESTATED DECLARATION AND GENERAL PROTECTIVE COVENANTS FOR PELICAN LANDING and is hereinafter referred to as DECLARANT.

WITNESSETH:

WHEREAS, DECLARANT has recorded the Amended and Restated Declaration and General Protective Covenants for Pelican Landing (hereinafter referred to as DECLARATION) at Official Records Book 2198, Pages 1873 through 2026, inclusive, of the Public Records of Lee County, Florida, as amended; and

WHEREAS, Article VIII, Section 1, of the DECLARATION provides that Declarant shall have the unilateral right, privilege and option, from time to time at any time until all property described therein has been subjected to the DECLARATION or December 31, 2020, whichever is earlier, to subject to the provisions of the DECLARATION and the jurisdiction of the Association any portion of real property by filing in the Public Records of Lee County, Florida, a Supplemental Declaration annexing such property; and

WHEREAS, in accordance with the terms of the DECLARATION, DECLARANT desires to subject all of the real property described in Exhibit "A" attached hereto (hereinafter defined and referred to as the PROPERTY) to the DECLARATION for those reasons set forth in the preamble to the DECLARATION; and

WHEREAS, DECLARANT has determined that in order to create a quality development within the PROPERTY, new provisions applicable to the PROPERTY shall be imposed for the preservation of the property values of the owners therein.

RECORDED
TRUDY SHERWOOD, D.C.

NOW THEREFORE, DECLARANT hereby declares that the PROPERTY shall be held, transferred, sold, conveyed and occupied subject to the General Declaration excepting therefrom ARTICLE III MEMBERSHIP AND VOTING, ARTICLE X ASSESSMENTS and the supplemental restrictions, covenants, servitudes, impositions, easements, charges and liens hereinafter set forth.

ARTICLE I
DEFINITIONS

1. "ASSOCIATION" shall mean and refer to the Pelican Landing Community Association, Inc., a Florida not-for-profit corporation, and the master owners' association for Pelican Landing, its successors and assigns.
2. "BUILDING HEIGHT" shall mean the vertical distance measured from the finished grade of the LOT or minimum base flood elevation, whichever is greater, to the mean high level between eaves and ridge of gable, hip and gambrel roofs.
3. "CPD ZONING" shall mean and refer to that certain Pelican Landing RPD/CPD Resolution Z-94-014 of the Board of County Commissioners of Lee County, Florida adopted on August 29, 1994, approving CPD zoning, as amended.
4. "DECLARANT" shall mean and refer to WCI COMMUNITIES LIMITED PARTNERSHIP, a Delaware limited partnership, presently having its principal place of business in Lee County, Florida, its successors or assigns of any or all of its rights under the DECLARATION.
5. "DECLARATION" shall mean and refer to the AMENDED AND RESTATED GENERAL COVENANTS AND GENERAL PROTECTIVE COVENANTS FOR PELICAN LANDING as recorded in Official Records Book 2198 at Pages 1873 through 2026, inclusive, of the Public Records of Lee County, Florida, as amended, and as may be amended from time to time.
6. "DISTRICT" shall mean and refer to Bayside Community Development District as established pursuant to Chapter 190, Florida Statutes.
7. "OWNER" shall mean and refer to any person or persons, entity or entities, who are the record owner or owners of any fee interest in the PROPERTY, their heirs, successors, legal representatives or assigns.
8. "PROPERTY" shall mean and refer to the real property or any portion thereof as more particularly described in Exhibit "A" attached hereto.
9. "PROPERTY ASSOCIATION" shall mean and refer to any property owners' association or other such entity, its successors and assigns, for the PROPERTY.

OR2960 P61236

10. "SUPPLEMENT" shall mean this Sixty Third Supplement to the DECLARATION.

ARTICLE II
RESTRICTIONS

1. **PERMITTED USES**

The PROPERTY may be used only for a office/retail project consisting of up to 40,500 gross square feet of retail/office space

No structures shall be erected or placed in or on any lakes or water management areas in or adjacent to the PROPERTY without the prior written consent of the DECLARANT.

2. **ADDITIONAL CONDITIONS**

The use of the PROPERTY shall also be subject, inter alia, to the following conditions:

a. No building, structure or other improvement shall be placed in or on the PROPERTY unless and until DECLARANT has issued its written approval. In obtaining said written approval, OWNER or any other person applying shall comply with all the requirements and procedures of Article XI of the DECLARATION.

b. All permitted uses shall be conducted entirely within a completely enclosed building.

c. There shall be no outside sale or display of any materials, products or goods; and there shall be no flags of any kind, flag poles, pennants, streamers, balloons or the like permitted, displayed or tethered on any portion of the PROPERTY or on any building, structure or vehicle on the PROPERTY, except that DECLARANT may, in its reasonable discretion, if notified in advance of special promotional events, approve in writing such displays.

d. There shall be no use of the PROPERTY that, in the sole opinion of DECLARANT, is or may be obnoxious because of dust, dirt, smoke, fumes, odors, noises or vibrations and there shall be no outside paging systems or loudspeakers permitted in the PROPERTY.

e. There shall be no free-standing "kiosk" type buildings or small light structures permitted in the parking area, service area or building setback area unless approved in writing by DECLARANT prior to construction or installation thereof.

f. There shall be no outside music, festivities, gatherings, events, or food service prior to 8:00 a.m. or later than 11:00 p.m. without Declarant's prior written approval.

DR2960 P61237

g. There shall be no hanging, draping, drying or display of clothes, banners, signs or the like from any balcony, lanai, terrace or other exterior portion of the PROJECT or any structure on the PROPERTY.

h. Except as approved by DECLARANT in writing, awnings, canopies, hurricane shutters, and similar additions shall not be attached or affixed to the exterior of any structure.

i. No decorative objects such as weather vanes, statuary, sculptures, birdbaths, fountains and the like shall be placed or installed in or on the PROPERTY without the prior written approval of DECLARANT.

j. Roof stacks and vents shall be placed so as not to be clearly or readily visible from adjacent properties and shall be painted to match the approved roof color. Solar collectors or devices shall be located so as not to be readily visible from surrounding streets and/or properties and must be approved in writing by DECLARANT prior to installation.

k. All air conditioning units or other exterior mechanical equipment shall be shielded and hidden so that they shall not be readily visible from any adjacent streets and properties. No wall air conditioning units or window air conditioning units shall be permitted.

l. No Outside electronic device now in existence or that may hereafter come into existence, that is utilized or designed to be utilized for the transmission or reception of electronic or other type of signal shall be allowed without the prior written approval of DECLARANT. Satellite Dishes may only be placed on the roof of the main hotel structure, and must be screened in a fashion approved in writing by the DECLARANT prior to installation thereof. The decision of what constitutes adequate screening shall be made by DECLARANT, whose decision shall be final.

m. No structure of any kind of what is commonly known as "factory built", "manufactured", "modular" type construction shall be erected in or on the PROPERTY without the prior written permission of DECLARANT.

n. No newspaper or magazine vending machines, "racks", or other vending machines shall be placed on the PROPERTY until the appropriateness, style, design, type, appearance, material, mounting, color, and location thereof shall have been approved in writing by DECLARANT prior to installation. DECLARANT shall have the right and power to select a uniform style and/or brand of newspaper, magazine, or any other type of vending machines or "racks" for use on the PROPERTY and upon such selection OWNER shall only use the uniform machine or "rack" selected by DECLARANT.

o. No tents and no accessory or temporary buildings or structures shall be permitted in the PROPERTY unless approved in writing by DECLARANT. DECLARANT may, upon request of OWNER, permit a temporary construction facility during construction and its size, appearance, and temporary location in the PROPERTY must be first approved in writing by DECLARANT.

DR2960 Pg 1238

p. No pollution or contamination of the soil, water or atmosphere by harmful or offensive substances shall be permitted, allowed or conducted upon any portion of the PROPERTY. DECLARANT shall have the right in the exercise of its discretion to determine what activities or substances constitute pollution and contamination. Pollution and contamination include, but are not limited to, those activities and substances described as such in any statute, ordinance, regulation or rule promulgated by an appropriate governmental authority.

3. BUILDING SETBACK LINES, SIZE OF BUILDING AND BUILDING HEIGHT

a. The minimum setback from tract boundaries to principal structure(s), accessory structure(s) or improvements shall be in accordance with the zoning regulation for the PROPERTY approved in writing by DECLARANT and Lee County. The minimum distance between any two unattached principal structures shall be in accordance with CPD zoning and the zoning regulation for the PROPERTY approved in writing by DECLARANT and Lee County.

b. Unless otherwise approved by DECLARANT and governmental authorities in writing, the PROPERTY shall contain no more than Forty Thousand Five Hundred (40,500) square feet of gross leaseable retail/office area.

c. No building or structure shall exceed ninety-five (95') feet above minimum flood elevation pursuant to county regulation. All structures shall be developed with a common architectural theme and shall be subject to review and approval by DECLARANT as further described herein.

4. LANDSCAPE AND SITE AMENITIES

a. OWNER shall submit to DECLARANT for approval a master landscape and site amenities plan for the PROPERTY including adjacent rights-of-way and area between the PROPERTY'S property line and any abutting rights-of-way or water's edge. The landscape plan shall define the method of installation and landscape material and size of material to be used. DECLARANT shall make available a list of recommended landscape materials. It is DECLARANT'S intent that the existing native vegetation be retained to the maximum extent possible. Clearing shall be done selectively, retaining wherever possible the native vegetation. The landscape plan shall indicate OWNER'S plan for the retention and/or clearing of the existing native vegetation, in accordance with Article II, Section 11 of the DECLARATION. OWNER shall install and maintain landscaping throughout the areas as shown on such landscape plans approved by DECLARANT.

b. OWNER shall be responsible for any repair and/or replacement of existing landscaping which abuts the PROPERTY and which is damaged or destroyed as a result of the acts of OWNER or its agents.

c. Prior to making any change, variation or deviation from the approved landscaping plan, OWNER shall first obtain DECLARANT'S written approval of the change, variation or

OR2960 Pg 1239

deviation. Any additional landscaping to be installed after completion of any structure requires written approval of DECLARANT prior to installation.

d. OWNER shall install or retain the landscape material as approved by DECLARANT. All landscaping, trees, shrubs and lawns shall be maintained by OWNER in good and living condition at all times.

e. OWNER shall be responsible for maintaining and keeping in good working order the landscape irrigation system installed in or on the PROPERTY and adjacent right-of-way areas between the property line of the PROPERTY and any abutting road or water's edge.

f. All privacy and/or decorative walls shall require the written approval of DECLARANT. If a wall and/or fence is approved in writing by DECLARANT it shall be located in a manner to limit the area enclosed to that necessary to afford privacy to outdoor activity areas. No wall or fence shall be constructed with a height of more than six (6') feet above the existing ground level of adjoining property. No walls or fences shall be erected or placed on any property line. Any fences or walls shall have a landscape buffer between the wall or fence and the adjacent property line. All proposed walls must be approved in writing prior to construction by the DECLARANT.

g. A wall, fence or enclosure shall only be constructed of materials and with a design and color as approved by DECLARANT in writing and shall be harmonious with overall project. No chain link fencing shall be allowed.

h. No stone, gravel, or paving of any type shall be used as a lawn unless approved as part of the final landscape plan.

i. No artificial trees, shrubs, grass or other vegetation will be placed or maintained as part of the landscaping in the PROPERTY.

j. All required lawns and landscaping shall be completed at the time of completion of the first principal building on the PROPERTY as evidenced by the issuance of a Certificate of Occupancy by the appropriate governmental agency.

k. All areas not covered by structures shall be landscaped to the edge of the PROPERTY.

l. Failure by OWNER to install and/or maintain the landscaping or irrigation system as required herein, and upon fifteen (15) days after written notice to commence the corrections or improvements as required by DECLARANT, shall be cause for DECLARANT to enter upon the PROPERTY to install and/or maintain such landscape material and/or irrigation system and such entry shall not be deemed a trespass. Any costs incurred by DECLARANT shall be borne by OWNER and shall be due and payable within fifteen (15) days after request from DECLARANT for payment. Upon failure by OWNER to make such payment within said period DECLARANT

is hereby empowered to file a Claim of Lien against the PROPERTY in the Public Records of Lee County, Florida, in order to secure such payment, and other sums all as hereinafter set forth.

5 PARKING AND STORAGE AREAS

a. The design and layout of all service roads and parking areas must be submitted to DECLARANT for approval. No parking shall be permitted on any street or service road, and adequate permanent paved parking and service roads shall be constructed and maintained in accordance with standards acceptable to DECLARANT and Lee County for such use.

b. No commercial vehicle or trailer of any kind shall be permitted to be parked on the PROPERTY for a period of more than four (4) hours unless such vehicle is necessary in the actual construction or repair of a structure, for ground maintenance, or are necessary and incidental to business in the PROPERTY.

c. No recreational vehicle of any kind, motor home or bus shall be parked overnight on the PROPERTY except in a parking area designated by OWNER for such purposes. No boats, boat trailers, or other trailer of any kind, mobile home or disabled vehicle shall be permitted to be parked or stored on the PROPERTY at any time unless kept fully enclosed inside a structure so that it is not visible from outside of the structure.

d. None of the vehicles named herein shall be used as a domicile or residence, either permanent or temporary, while located on the PROPERTY.

e. All service and deliveries for any building on the PROPERTY shall be contained to the rear of the buildings where physically possible, or to designated delivery areas as approved by DECLARANT. Service and delivery areas shall be located so as not to negatively impact the surrounding properties.

f. All garbage and trash containers, fuel tanks, sprinkler pumps and other such outdoor equipment must be underground or placed in walled-in, sight-screened, or fenced-in areas so that they will not be readily visible from any adjacent streets or properties. In addition, DECLARANT may require that adequate landscaping be installed around these facilities and maintained by the OWNER to the satisfaction of DECLARANT. No unenclosed storage area shall be permitted on the PROPERTY except in conjunction with construction and then only with DECLARANT'S express written consent. No enclosed storage shall be constructed or erected which is separated from the principal structure on the PROPERTY. Garbage shall be kept in closed containers. Garbage, trash and all waste material shall be regularly removed from the PROPERTY and not allowed to accumulate.

OR2960 PG 1241

6. WATER MANAGEMENT AREAS

Surface water drainage and management, including but not limited to storm water storage and capacity, shall conform to the overall water management requirements of the South Florida Water Management District and the DISTRICT and meet with the approval of DECLARANT.

7. MAILBOXES

All mailboxes must be installed and maintained in accordance with the standards established by DECLARANT. The design, material and location of all mailboxes must be first approved in writing by DECLARANT.

8. CONSTRUCTION

During any construction activity within the PROPERTY, the construction area shall be maintained in a neat and orderly manner and OWNER shall provide for trash and debris containment and removal. No temporary trailers shall be placed in the PROPERTY without the prior written approval of DECLARANT. Construction vehicles shall be parked so as not to block or interfere with the use of the streets or roads within the PROPERTY. Construction vehicles shall not be stored in the PROPERTY.

9. LIGHTING

No exterior lighting fixtures, structures or improvements shall be placed in, on or about the PROPERTY, unless the written approval of DECLARANT has been obtained.

10. ACCESS

Permanent access to the PROPERTY shall be via one (1) access point from Walden Center Drive.

11. SIGNS

Signs shall not be erected nor displayed in the PROPERTY unless the placement and character, form, size, and time of placement of the sign is first approved in writing by DECLARANT. Signs must also conform with local regulatory ordinances. No sales price may be displayed on any sign. No flashing signs shall be permitted. DECLARANT may summarily remove and destroy all unauthorized signs and same shall not be deemed a trespass.

12. ANIMALS

No animals, livestock or poultry of any kind may be raised, bred or kept in the PROPERTY.

13. NATIVE VEGETATION

To the extent possible, OWNER shall protect suitable native vegetation to be integrated into the final landscape plan. The design review process and construction activities shall include these steps:

- a. Site review by OWNER or builder with DECLARANT of existing native vegetation.
- b. Review by DECLARANT of tree-clearing plans.
- c. Review by DECLARANT of building placement so as to minimize disturbance and removal of existing native vegetation.
- d. Installation of protective barriers and identification of native vegetation before commencement of construction.
- e. Transplanting of suitable trees removed from construction areas.

14. SOLID/HAZARDOUS/MEDICAL WASTE

a. All storage, siting, and disposal of hazardous wastes and/or hazardous materials must be accomplished in accordance with federal, state, and local regulations. OWNERS and operators are responsible for compliance with all permitting, reporting, emergency notification provisions and other regulations relating to hazardous materials and hazardous wastes.

b. All OWNERS and operators must insure that regulated substances are loaded, off-loaded and stored in an area that is curbed and provided with an impervious base. The impervious base must be maintained free of cracks and gaps so as to contain any spills or leaks.

c. Outdoor storage of hazardous waste is prohibited.

d. Any business that generates hazardous waste defined by the Code of Federal Regulations 40 CFR Part 261, shall notify the Division of Natural Resources Management for an assessment as required by Section 403.7225, Florida Statutes. This assessment will address any deficiencies in the management practices of hazardous waste generated at the facility.

e. The OWNER of any property which will be used to store, manufacture, or use hazardous materials, shall contact the Lee County Office of Emergency Management, Hazardous Material Representative, prior to obtaining a development order to discuss the proposed development in relation to potential type, use, and storage of hazardous materials which will be located on the premises.

f. If required by federal, state and/or local regulations:

DR2960 P61243

(i) The OWNER shall prepare or have available material safety data sheets (MSDS) and submit either copies of MSDS or a list of MSDS chemicals to the appropriate fire department or district and to the Lee County Division of Public Safety.

(ii) The OWNER shall establish an emergency notification system to be used in the event of a hazardous material release.

15. NO SUBDIVISION

OWNER shall not convey, transfer, sell or lease the PROPERTY or any portion thereof, as vacant, undeveloped land.

ARTICLE III
GENERAL PROVISIONS

1. APPROVALS

All approvals and disapprovals under the DECLARATION and this SUPPLEMENT shall be in writing.

2. OWNER COMPLIANCE

The covenants, conditions, restrictions and other provisions of the DECLARATION and this SUPPLEMENT shall apply not only to OWNER but also to any persons, entity or entities, occupying OWNER'S premises under lease from OWNER or by permission or invitation of OWNER or OWNER'S tenants, expressed or implied. Failure of OWNER to notify any person, entities or occupants of the existence of the DECLARATION and this SUPPLEMENT shall not in any way act to limit or divest the right of DECLARANT of enforcement of the DECLARATION or this SUPPLEMENT. OWNER shall be responsible for any and all violations of the DECLARATION and this SUPPLEMENT by OWNER'S tenants, delegates, licensees, invitees or guests, and by guests, licensees and invitees of OWNER'S tenants at any time.

3. NOTICE TO DECLARANT

Any notice to DECLARANT, or requests for approval of plans, specifications and location of structures, buildings, signs or other improvements shall be in writing and delivered or mailed to DECLARANT at its principal place of business as shown by the records of the Florida Department of State, or at any other location designated by DECLARANT.

4. LIENS AND ENFORCEMENT

a. DECLARANT reserves unto itself and its successors and assigns the right, and the power, (i) to enforce the covenants, conditions, restrictions, and other provisions of the DECLARATION and this SUPPLEMENT, and (ii) to delegate or assign, either exclusively or

DR2960 Pg 1244

non-exclusively, any or all of its rights, powers, duties or privileges hereunder to a PROPERTY Owners' Association, or to an OWNER, or to any other person, corporation, or organization, and (iii) to resolve any dispute as to the interpretation and application of any of the provisions of the DECLARATION and this SUPPLEMENT.

b. DECLARANT and its successors and assigns shall have the right and the power to enforce the covenants, conditions, restrictions and other provisions imposed by the DECLARATION and this SUPPLEMENT by any proceeding at law or in equity against any person violating or attempting to violate any such provisions, to restrain any violation or attempted violation of such provisions, to require specific performance of such provisions, to recover damages for violations of such provisions, and against the land to enforce any lien created by the DECLARATION and this SUPPLEMENT.

c. Failure by DECLARANT, or a PROPERTY ASSOCIATION, or any OWNER, or any other person to enforce any of such provisions shall in no event be deemed a waiver of the right to enforce the same at any other time or from time to time.

d. The costs and reasonable attorneys fees, including those resulting from any appellate proceedings, incurred by DECLARANT or its successors or assigns in any action against an OWNER to enforce any provision of the DECLARATION or this SUPPLEMENT shall be a personal obligation of such OWNER which shall be paid by such OWNER and any amount thereof which remains due and unpaid shall be a continuing lien upon OWNER'S PROPERTY, collectible in the manner provided in the DECLARATION. The costs and reasonable attorneys fees, including those resulting from any appellate proceedings, incurred by OWNER or its successors or assigns in any action against OWNER to enforce any provision of the DECLARATION or this SUPPLEMENT shall be a personal obligation of DECLARANT if DECLARANT is not the prevailing party.

5. SUBMISSION TO PROPERTY ASSOCIATION

Nothing contained herein shall be construed as in any manner limiting or preventing the PROPERTY, or any part thereof, from being submitted to a PROPERTY ASSOCIATION, or the ASSOCIATION may administer the PROPERTY. Provided however, if the PROPERTY, or any part thereof, is submitted to a PROPERTY ASSOCIATION, all applicable provisions of the DECLARATION and this SUPPLEMENT shall be fully satisfied.

6. NON-LIABILITY OF DECLARANT

DECLARANT shall not in any way or manner be held liable or responsible for any violation of the DECLARATION or this SUPPLEMENT by any person or entity other than itself.

7. CONFLICT

In the event of any conflict among the provisions of the DECLARATION and the provisions of this SUPPLEMENT, the DECLARANT reserves the right and the power to resolve any such conflict, and its decision shall be final.

8. AMENDMENT

The DECLARANT may, in its sole discretion, modify, amend, delete, waive or add to this SUPPLEMENT or any part thereof. The power of amendment, however, shall be limited to modification or enlargement of existing covenants which shall not substantially impair the general and uniform plan of development originally set forth herein.

9. SUPPLEMENT TO GENERAL COVENANTS RUNS WITH THE LAND

The covenants, conditions, restrictions and other provisions under the SUPPLEMENT shall run with the land and bind the PROPERTY and shall inure to the benefit of and be enforceable by the DECLARANT for a term of thirty (30) years from the date this SUPPLEMENT is recorded, after which time these provisions shall automatically be extended for successive periods of ten (10) years. Any time after the initial thirty (30) year period provided for in this Section, these provisions may be terminated or modified in whole or in part by the recordation of a written instrument providing for the termination or modifications executed by the then OWNERS of two-thirds (2/3) of the PROPERTY agreeing to the termination or modifications.

10. WAIVER

Any waiver by DECLARANT of any provision of this SUPPLEMENT or breach hereof must be in writing and shall not operate or be construed as a waiver of any other provision or subsequent breach.

11. SEVERABILITY

If any section, subsection, sentence, clause, phrase or portion of this SIXTY THIRD TO THE DECLARATION AND GENERAL AND PROTECTIVE COVENANTS FOR PELICAN LANDING is, for any reason, held invalid or unconstitutional by any court of competent jurisdiction, such portion shall be deemed a separate, distinct and independent provision and shall not affect the validity of the remaining portion thereof.

IN WITNESS WHEREOF, WCI COMMUNITIES LIMITED PARTNERSHIP, a Delaware limited partnership, does hereby execute this SIXTY THIRD SUPPLEMENT TO THE

OR2960 PG1246

DECLARATION AND GENERAL AND PROTECTIVE COVENANTS FOR PELICAN LANDING, in its name by its undersigned, authorized officer and affixes its corporate seal hereto, this 13 day of May, 1998.

WITNESSES:

WCI COMMUNITIES LIMITED PARTNERSHIP
a Delaware limited partnership

Ann C. Roczeko
Name: Ann C. Roczeko

Robn Huffman
Name: Robn Huffman

BY: Albert F. Moscato, Jr.
Albert F. Moscato, Jr.
ITS: Vice President*

*Executed pursuant to authority granted in that certain Certificate of Authority/Power of Attorney recorded in O.R. Book 2809, Page 0986, Public Records of Lee County, Florida.


STATE OF FLORIDA)
COUNTY OF LEE)

The foregoing instrument was acknowledged before me this 13 day of May, 1998, by Albert F. Moscato, Jr., as Vice President of WCI Communities Limited Partnership, a Delaware limited partnership, on behalf of the limited partnership. He is personally known to me.

Robn Huffman
Notary Public, State of Florida

My Commission Expires:

Robn Huffman
Printed Name of Notary Public

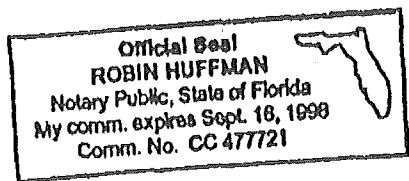

DR2960 Pg 12 of 7

Q. GRADY MINOR & ASSOCIATES, P.A.
Civil Engineers ■ Land Surveyors ■ Planners

Q. GRADY MINOR, P.E.
MARK W. MINOR, P.E.
JEAN SMITH, P.E.
DAVID W. SCHMITT, P.E.

ALAN V. ROSEMAN
ROBERT W. THINNES, A.I.C.P.
ERIC V. SANDOVAL, P.S.M.

PROPERTY DESCRIPTION

PELICAN LANDING - NORTHEAST COMMERCIAL SITE

A PARCEL OF LAND LOCATED IN THE SOUTHEAST 1/4 OF SECTION 9, TOWNSHIP 47 SOUTH, RANGE 25 EAST, LEE COUNTY, FLORIDA, BEING MORE PARTICULARLY DESCRIBED AS FOLLOWS:

COMMENCE AT THE NORTHEAST CORNER OF TRACT "A" OF PELICAN LANDING UNIT NINETEEN AS RECORDED IN PLAT BOOK 56 AT PAGES 36 THROUGH 38 OF THE PUBLIC RECORDS OF LEE COUNTY, FLORIDA, ALSO BEING THE INTERSECTION OF THE WESTERLY RIGHT-OF-WAY OF U.S. 41 (TAMIAMI TRAIL - S.R. 45) (200' RIGHT-OF-WAY) WITH THE NORTHERLY RIGHT-OF-WAY LINE OF PELICAN COLONY BOULEVARD (TRACT "A" OF AFOREMENTIONED PLAT), AND ALSO BEING A POINT ON A CIRCULAR CURVE CONCAVE TO THE NORTHWEST, WHOSE RADIUS POINT BEARS S 79°53'56" W A DISTANCE OF 30.00 FEET THEREFROM; THENCE RUN SOUTHWESTERLY ALONG THE NORTHERLY RIGHT-OF-WAY LINE OF SAID PELICAN COLONY BOULEVARD AND ALONG THE ARC OF SAID CURVE TO THE RIGHT, HAVING A RADIUS OF 30.00 FEET, THROUGH A CENTRAL ANGLE OF 90°00'00", SUBTENDED BY A CHORD OF 42.43 FEET AT A BEARING OF S 34°53'56" W, FOR AN ARC LENGTH OF 47.12 FEET TO THE END OF SAID CURVE; THENCE RUN S 79°53'56" W, ALONG SAID NORTHERLY RIGHT-OF-WAY LINE, FOR A DISTANCE OF 40.57 FEET TO THE BEGINNING OF A TANGENTIAL CIRCULAR CURVE CONCAVE TO THE NORTHWEST; THENCE RUN WESTERLY ALONG SAID NORTHERLY RIGHT-OF-WAY LINE AND ALONG THE ARC OF SAID CURVE TO THE RIGHT, HAVING A RADIUS OF 690.00 FEET, THROUGH A CENTRAL ANGLE OF 08°16'22", SUBTENDED BY A CHORD OF 99.54 FEET AT A BEARING OF S 84°02'07" W, FOR AN ARC LENGTH OF 99.63 FEET TO THE END OF SAID CURVE AND THE POINT OF BEGINNING; THENCE CONTINUE ALONG SAID CURVE TO THE RIGHT, HAVING A RADIUS OF 690.00 FEET, THROUGH A CENTRAL ANGLE OF 23°21'50", SUBTENDED BY A CHORD OF 279.42 FEET AT A BEARING OF N 80°08'46" W, FOR AN ARC LENGTH OF 281.37 FEET TO A POINT OF COMPOUND CURVATURE; THENCE RUN NORTHWESTERLY ALONG THE ARC OF SAID CURVE TO THE RIGHT, HAVING A RADIUS OF 30.00 FEET, THROUGH A CENTRAL ANGLE OF 95°12'57", SUBTENDED BY A CHORD OF 44.31 FEET AT A BEARING OF N 20°51'23" W, FOR AN ARC LENGTH OF 49.85 FEET TO THE END OF SAID CURVE; THENCE RUN N 26°45'05" E FOR A DISTANCE OF 371.58 FEET TO THE BEGINNING OF A TANGENTIAL CIRCULAR CURVE CONCAVE TO THE NORTHWEST; THENCE RUN NORTHERLY ALONG THE ARC OF SAID CURVE TO THE LEFT, HAVING A RADIUS OF 730.00 FEET, THROUGH A CENTRAL ANGLE OF 23°11'28", SUBTENDED BY A CHORD OF 293.46 FEET AT A BEARING OF N 15°09'21" E, FOR AN ARC LENGTH OF 295.48 FEET TO A POINT OF REVERSE CURVATURE; THENCE RUN NORTHEASTERLY ALONG THE ARC OF SAID CURVE TO THE RIGHT, HAVING A RADIUS OF 30.00 FEET, THROUGH A CENTRAL ANGLE OF 81°13'58", SUBTENDED BY A CHORD OF 39.06 FEET AT A BEARING OF N 44°10'37" E, FOR AN ARC LENGTH OF 42.53 FEET TO THE

DR2960 Pg 1248

END OF SAID CURVE; THENCE RUN N 84°47'36" E FOR A DISTANCE OF 29.63 FEET TO THE BEGINNING OF A TANGENTIAL CIRCULAR CURVE CONCAVE TO THE SOUTHWEST; THENCE RUN SOUTHEASTERLY ALONG THE ARC OF SAID CURVE TO THE RIGHT, HAVING A RADIUS OF 50.00 FEET, THROUGH A CENTRAL ANGLE OF 89°06'34", SUBTENDED BY A CHORD OF 70.16 FEET AT A BEARING OF S 50°39'07" E, FOR AN ARC LENGTH OF 77.76 FEET TO A POINT ON THE WESTERLY RIGHT-OF-WAY LINE OF U.S. 41 (S.R. 45) (200' RIGHT-OF-WAY) ALSO BEING A POINT OF REVERSE CURVATURE; THENCE RUN SOUTHEASTERLY AND ALONG SAID WESTERLY RIGHT-OF-WAY OF U.S. 41, ALONG THE ARC OF SAID CURVE TO THE LEFT, HAVING A RADIUS OF 5797.58 FEET, THROUGH A CENTRAL ANGLE OF 04°00'14", SUBTENDED BY A CHORD OF 405.04 FEET AT A BEARING OF S 08°05'57" E, FOR AN ARC LENGTH OF 405.13 FEET TO THE END OF SAID CURVE; THENCE RUN S 10°06'04" E, ALONG SAID WESTERLY RIGHT-OF-WAY LINE OF U.S. 41, FOR A DISTANCE OF 58.69 FEET; THENCE RUN S 79°53'56" W FOR A DISTANCE OF 55.87 FEET; THENCE RUN S 10°06'04" E FOR A DISTANCE OF 51.74 FEET TO A POINT ON A CIRCULAR CURVE CONCAVE TO THE SOUTHEAST, WHOSE RADIUS POINT BEARS S 29°17'21" W, A DISTANCE OF 170.00 FEET THEREFROM; THENCE RUN SOUTHERLY ALONG THE ARC OF SAID CURVE TO THE LEFT, HAVING A RADIUS OF 170.00 FEET, THROUGH A CENTRAL ANGLE OF 68°23'30", SUBTENDED BY A CHORD OF 191.09 FEET AT A BEARING OF S 26°30'54" W, FOR AN ARC LENGTH OF 202.92 FEET TO THE END OF SAID CURVE AND THE POINT OF BEGINNING; CONTAINING 3.83 ACRES, MORE OR LESS.

BEARINGS REFER TO THE WESTERLY RIGHT-OF-WAY LINE OF U.S. 41 (TAMIAMI TRAIL, S.R. 45), AS BEING S 10°06'04" E.

THIS PROPERTY IS SUBJECT TO EASEMENTS, RESERVATIONS AND/OR RESTRICTIONS OF RECORD.

Q. GRADY MINOR & ASSOCIATES, P.A.



SIGNED 1-19-98


_____, P.S.M. #5426
TOM CHERNESKY STATE OF FLORIDA

DR2960 Pg 1249

CURVE TABLE

CURVE	RADIUS	LENGTH	TANGENT	CHORD	BEARING	DELTA
C1	690.00'	281.37'	142.67'	279.42'	S 80°08'46" E	237°21'50"
C2	30.00'	49.85'	32.86'	44.31'	N 20°51'23" W	95°12'57"
C3	30.00'	42.53'	25.73'	39.06'	N 44°10'37" E	81°13'38"
C5	50.00'	77.76'	49.23'	70.16'	S 50°39'07" E	89°06'34"
C6	730.00'	295.48'	149.79'	293.46'	N 15°09'21" E	237°11'28"
C7	170.00'	202.92'	115.51'	191.09'	S 26°30'54" W	68°23'30"
C8	30.00'	47.12'	30.00'	42.43'	S 34°53'56" W	90°00'00"
C9	690.00'	99.63'	49.90'	99.54'	S 84°02'07" W	08°16'22"
C10	5797.58'	405.13'	202.65'	405.04'	S 08°05'57" E	04°00'14"
C12	690.00'	381.00'	195.49'	376.17'	N 84°16'58" W	31°38'13"

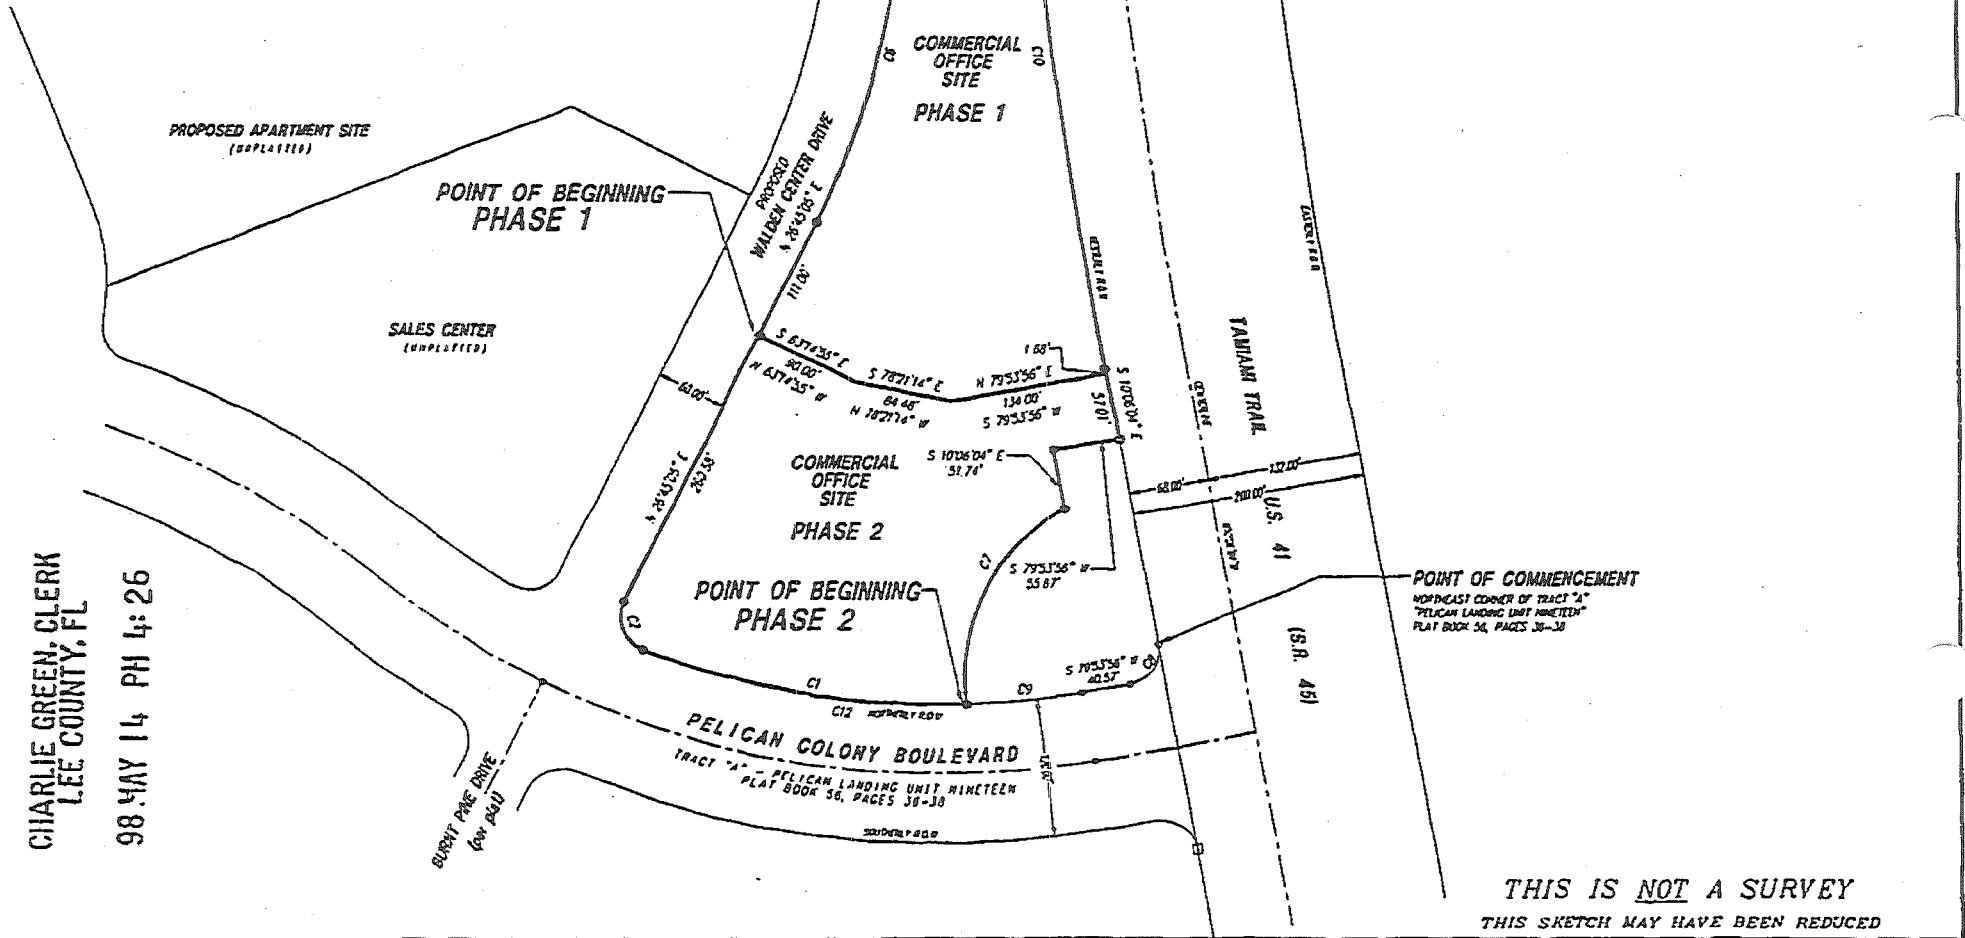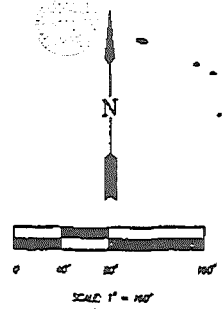

THIS IS NOT A SURVEY
THIS SKETCH MAY HAVE BEEN REDUCED

Revision	Date	Description	By

Q. GRADY MINOR AND ASSOCIATES, P.A.
 CIVIL ENGINEERS • LAND SURVEYORS • PLANNERS
 5800 VIA DEL REY
 BONITA SPRINGS, FLORIDA 34134
 PHONE: (941) 947-1144 FAX: (941) 947-2375

DRAWN BY: T.C.
 APPROVED: T.C.

SCALE: 1" = 160'

SKETCH TO ACCOMPANY LEGAL DESCRIPTION
PELICAN LANDING - NORTHEAST COMMERCIAL SITE
PHASE 1 & PHASE 2
 SECTION 9, TOWNSHIP 47 SOUTH, RANGE 25 EAST,
 LEE COUNTY, FLORIDA

DATE: MAY 8, 1998 PROJECT CODE: WJ.NEL DRAWING NUMBER: B-1412

082960 Pg.1250